



The 20cattle and 50pig per day abattoir floor plan layout

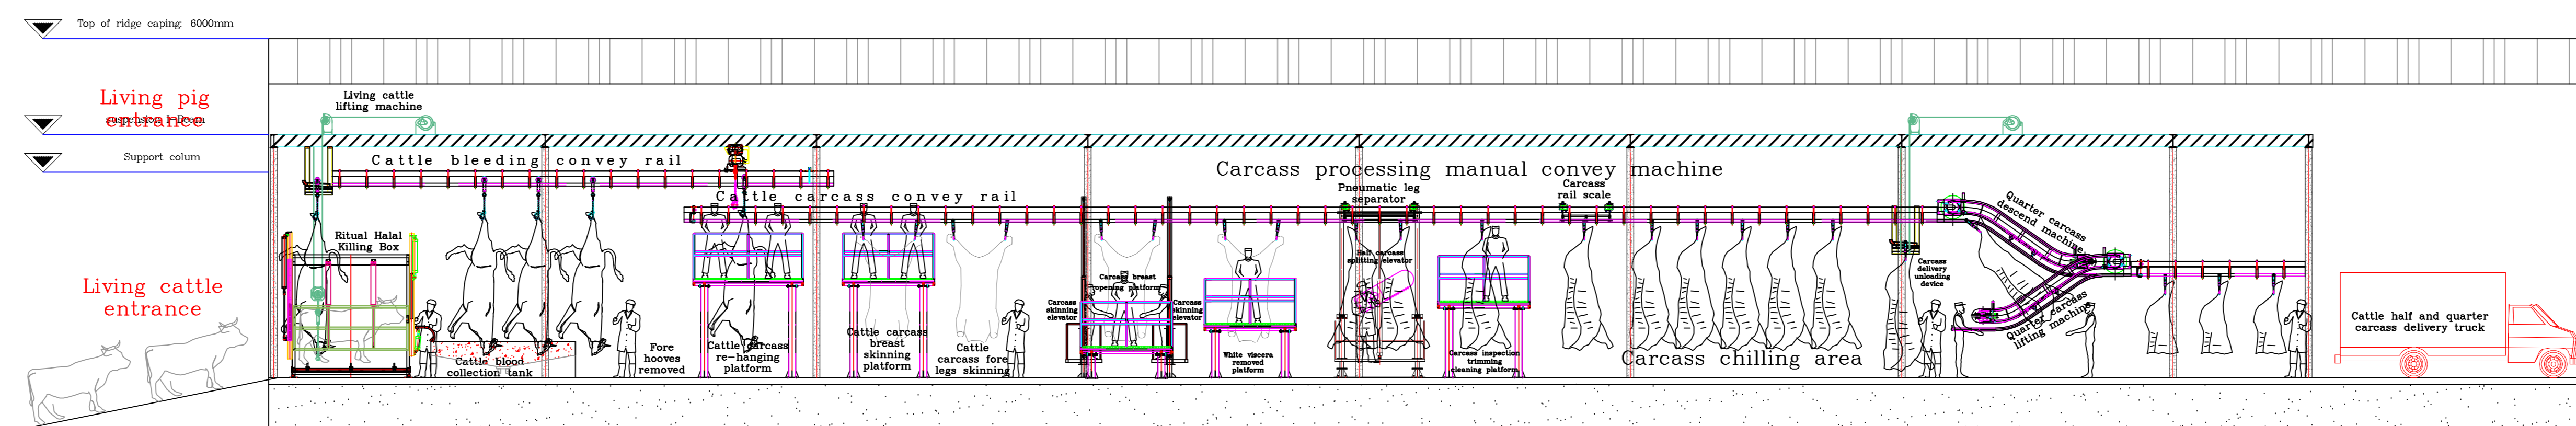

The 20cattle per day abattoir elevation layout

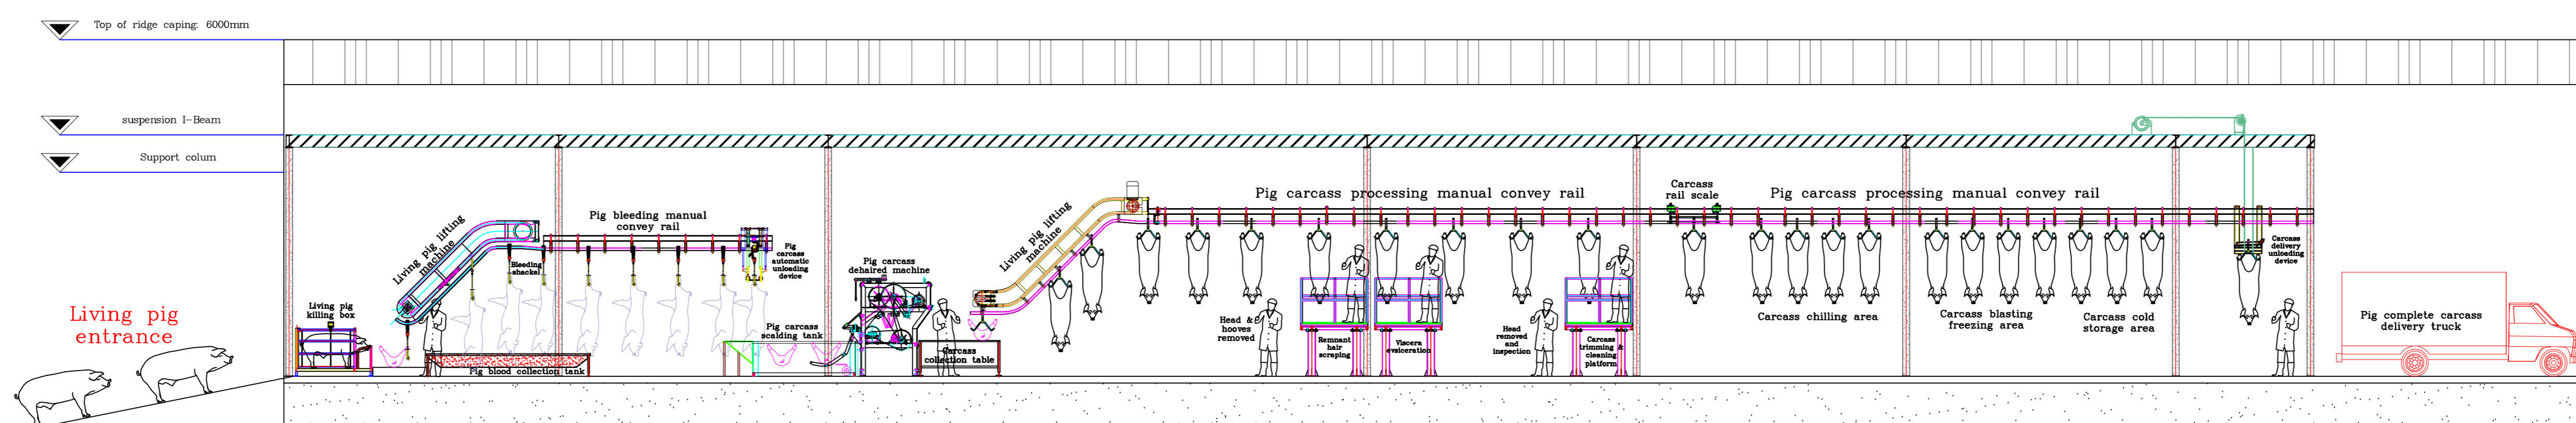

The 50pig per day abattoir elevation layout