


The 200pig per shift abattoir floor plan layout

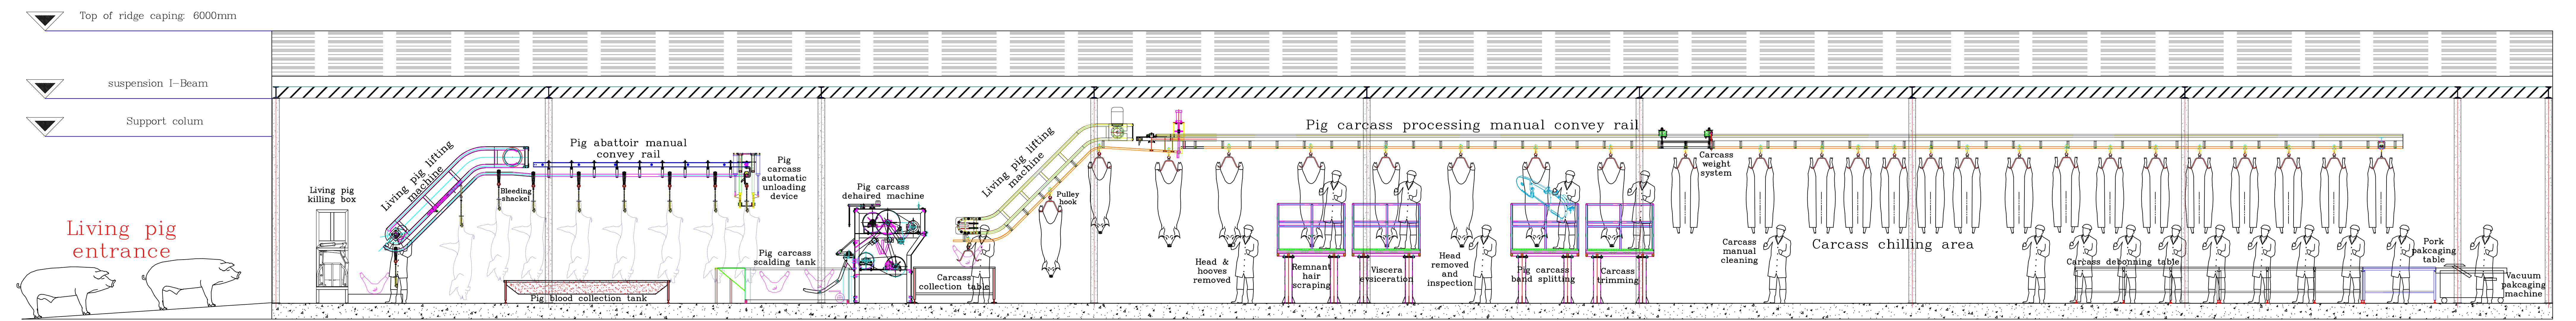

The 200pig per shift abattoir elevation layout